


PRIMO PIANO - Scala 1:100

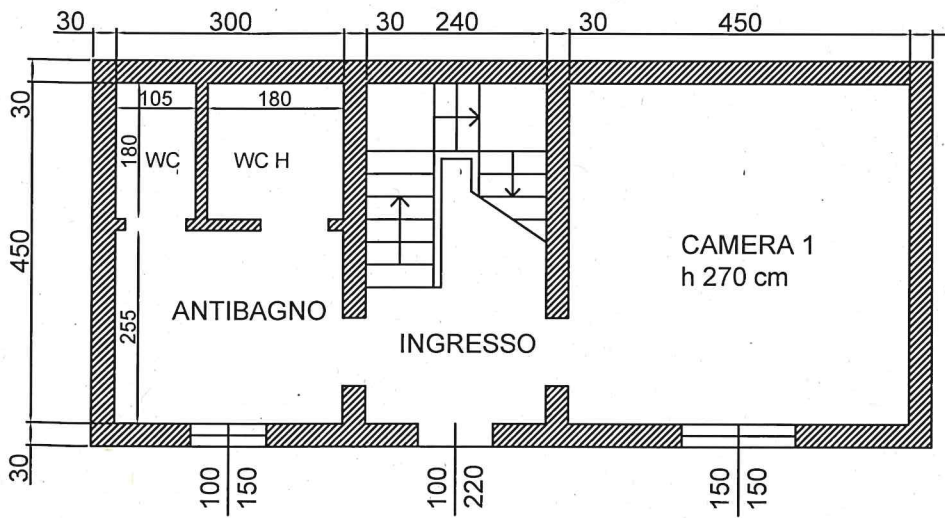

PIANO TERRA - Scala 1:100

Three handwritten signatures are present at the bottom of the page, likely representing the architect or project team.